


6.95

FAÇADE EST

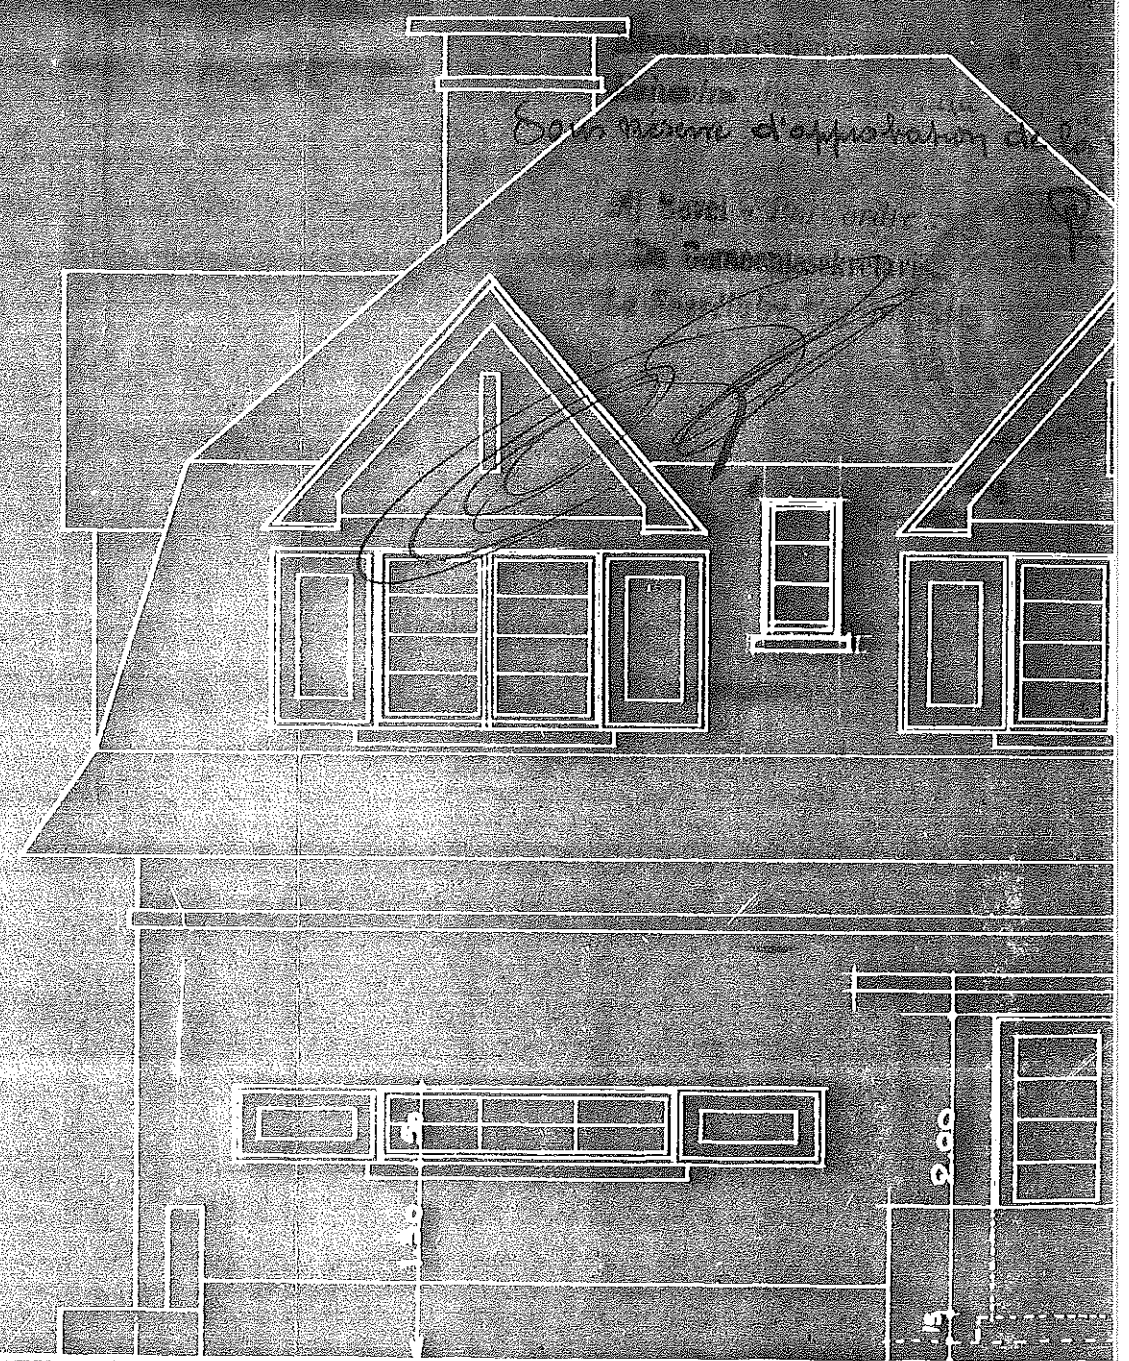

Eau mètre d'approvisionnement

à l'usage de la cuisine


1.20

2.00


1.40

8.95

FAÇADE OUEST

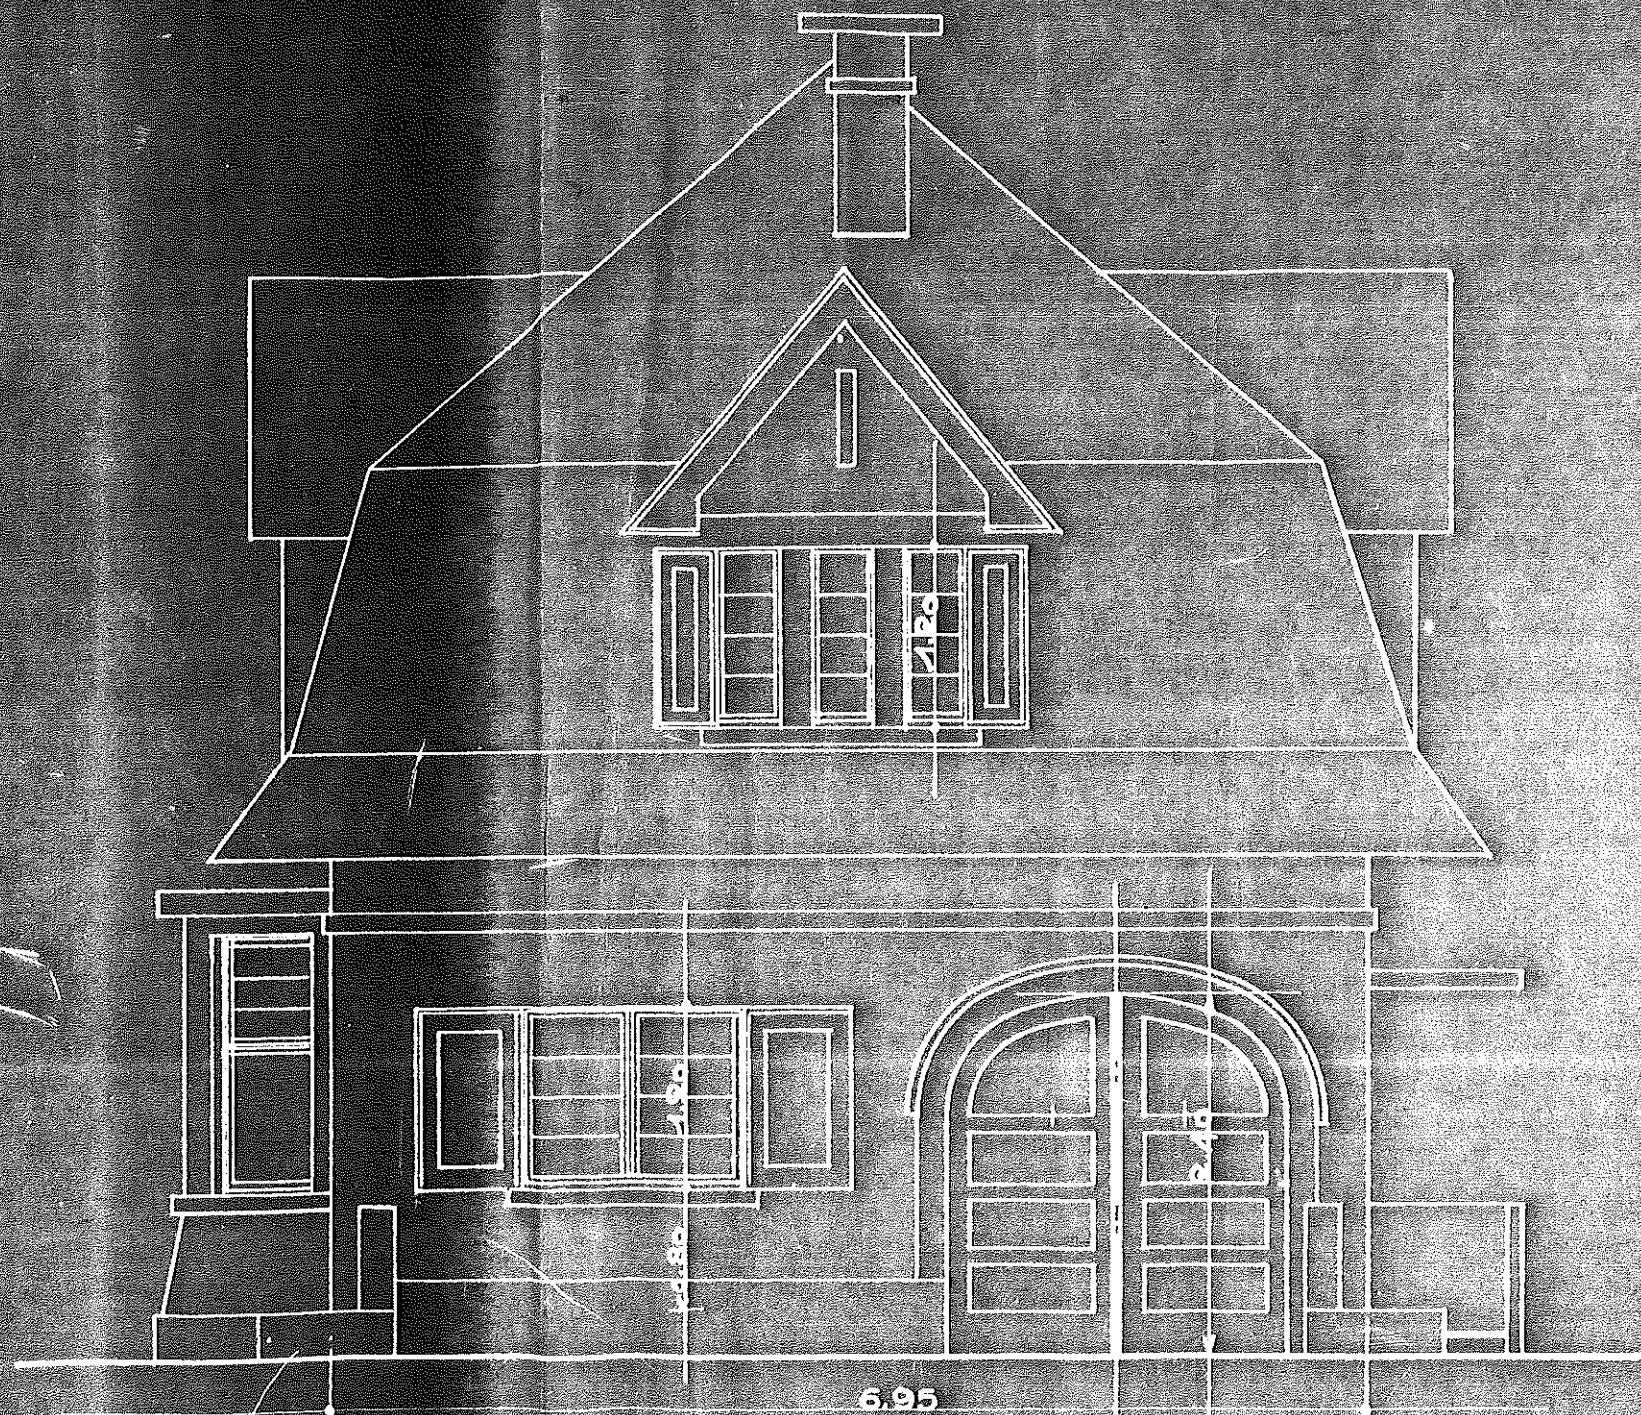


FAÇADE VERS LA ROUTE. (NORD).

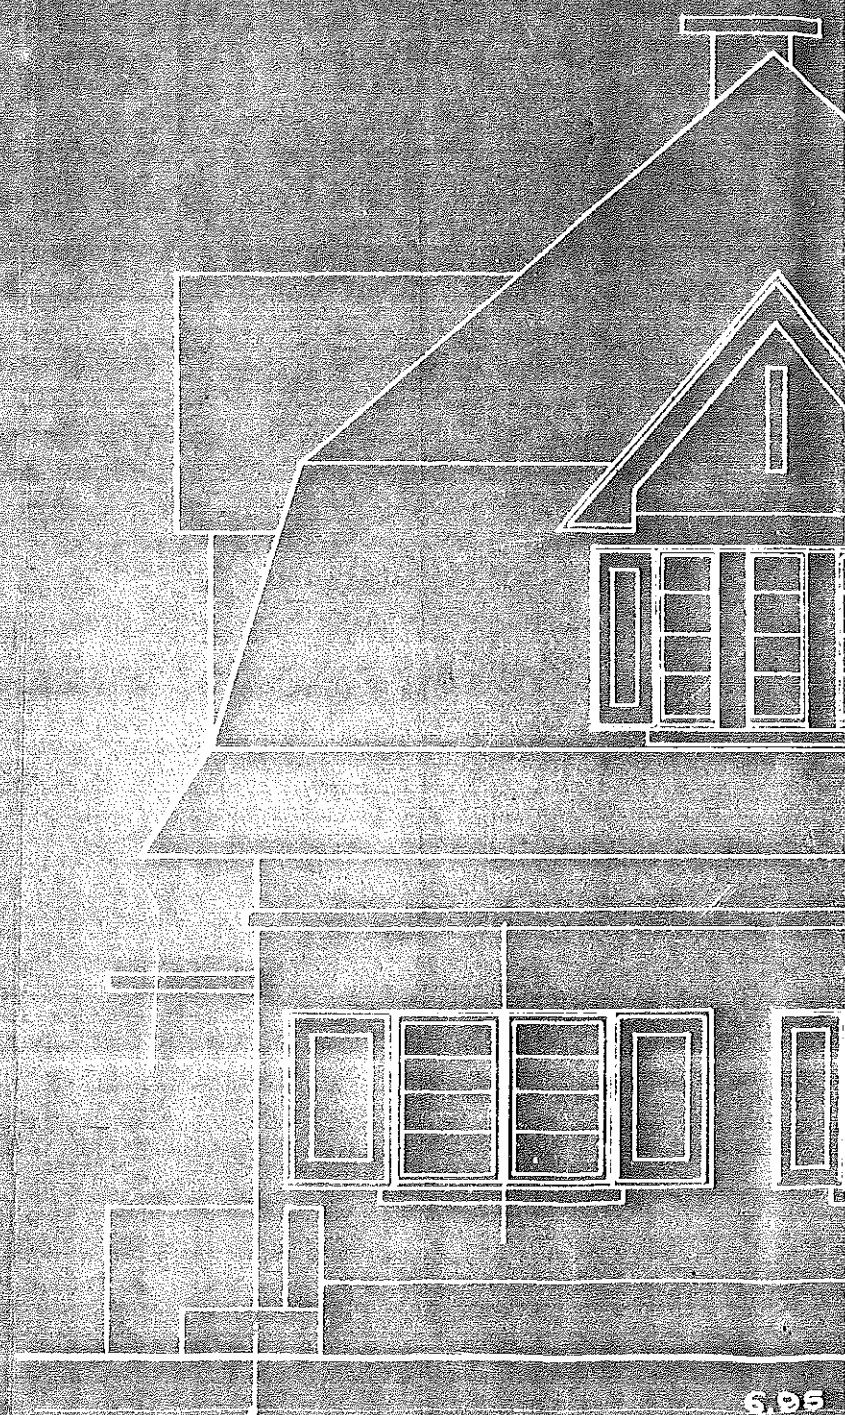


FAÇADE

F. 1125



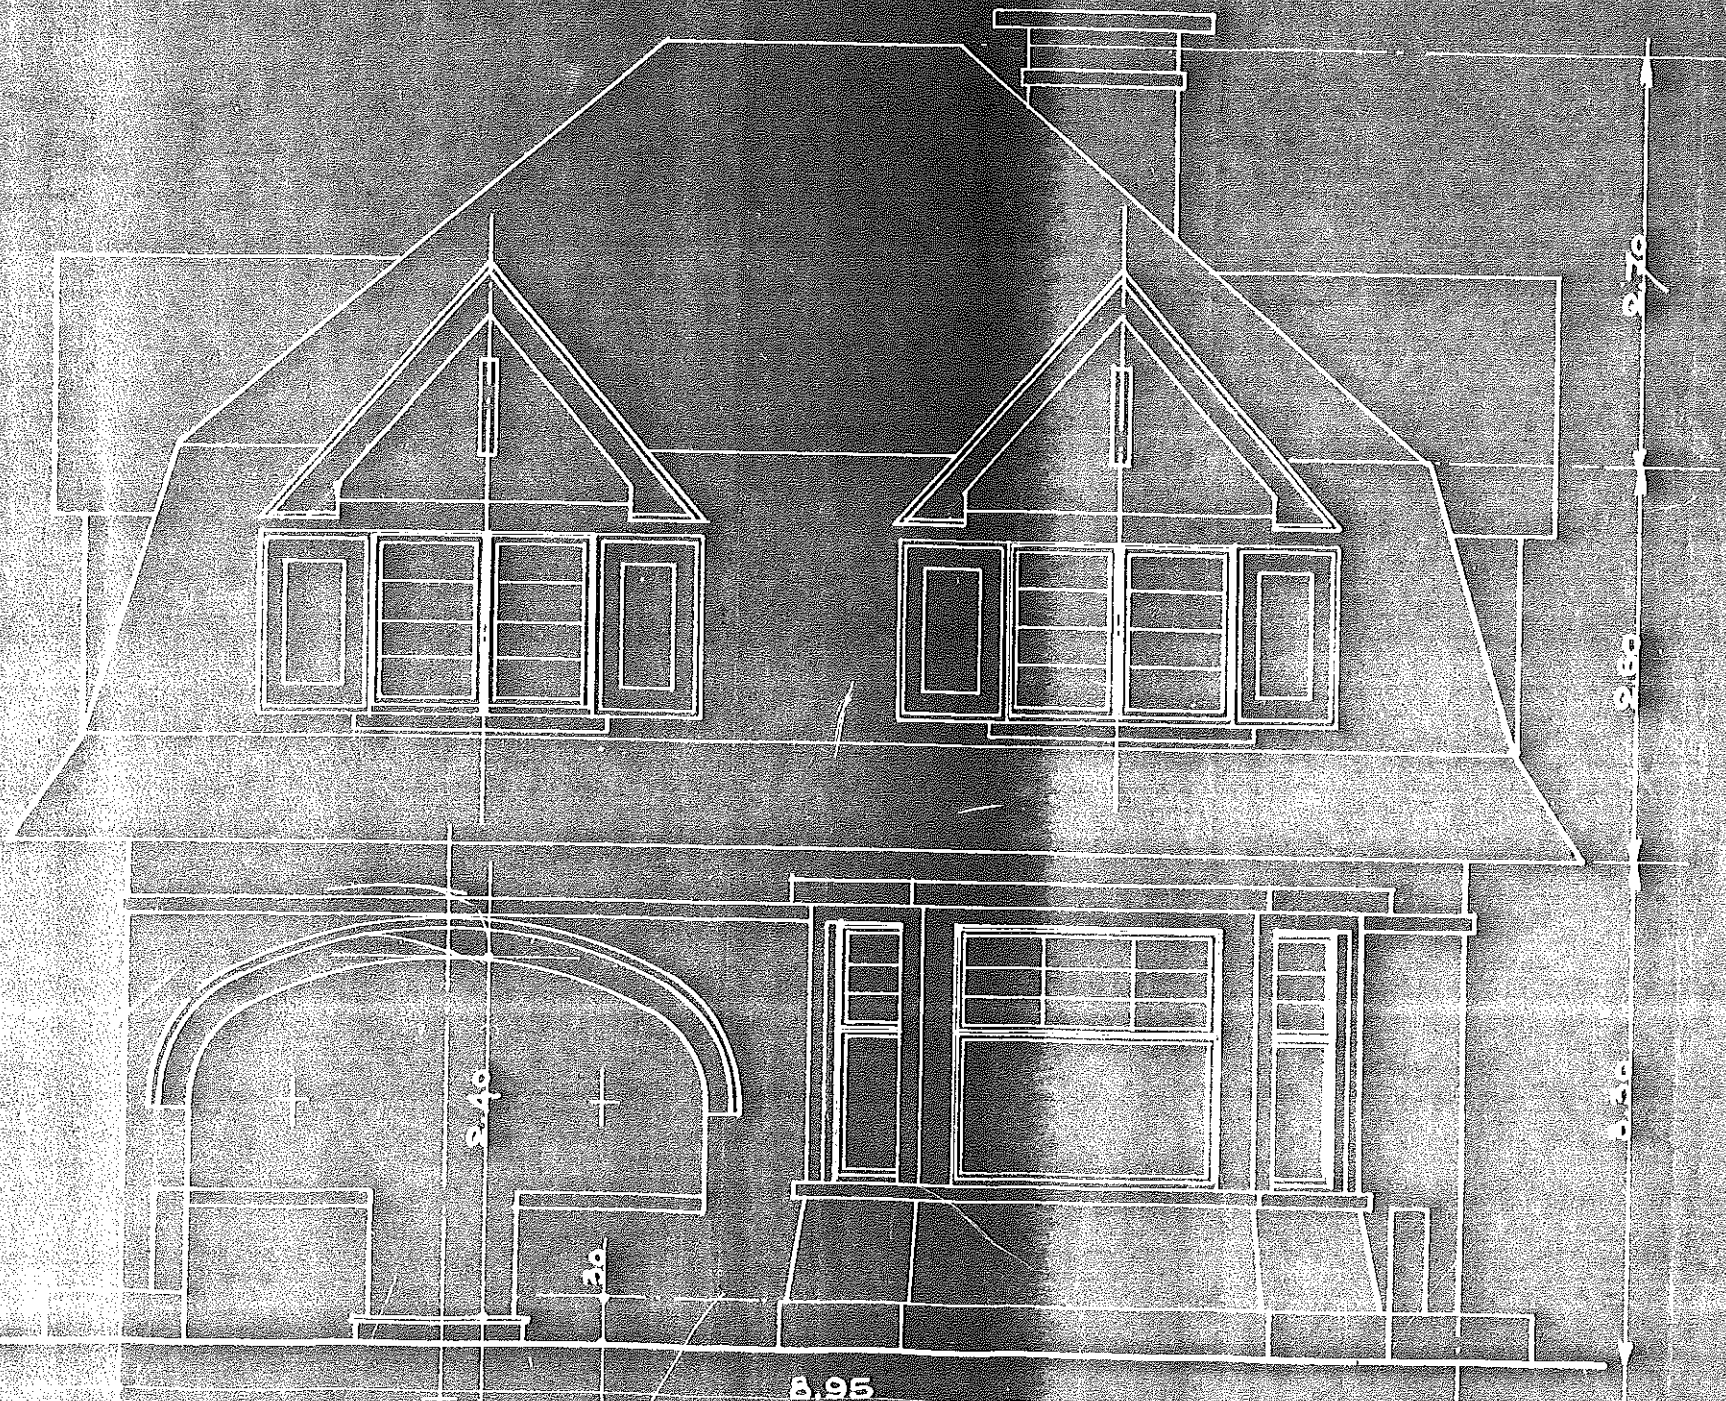


FAÇADE VERS LA ROUTE (EST)

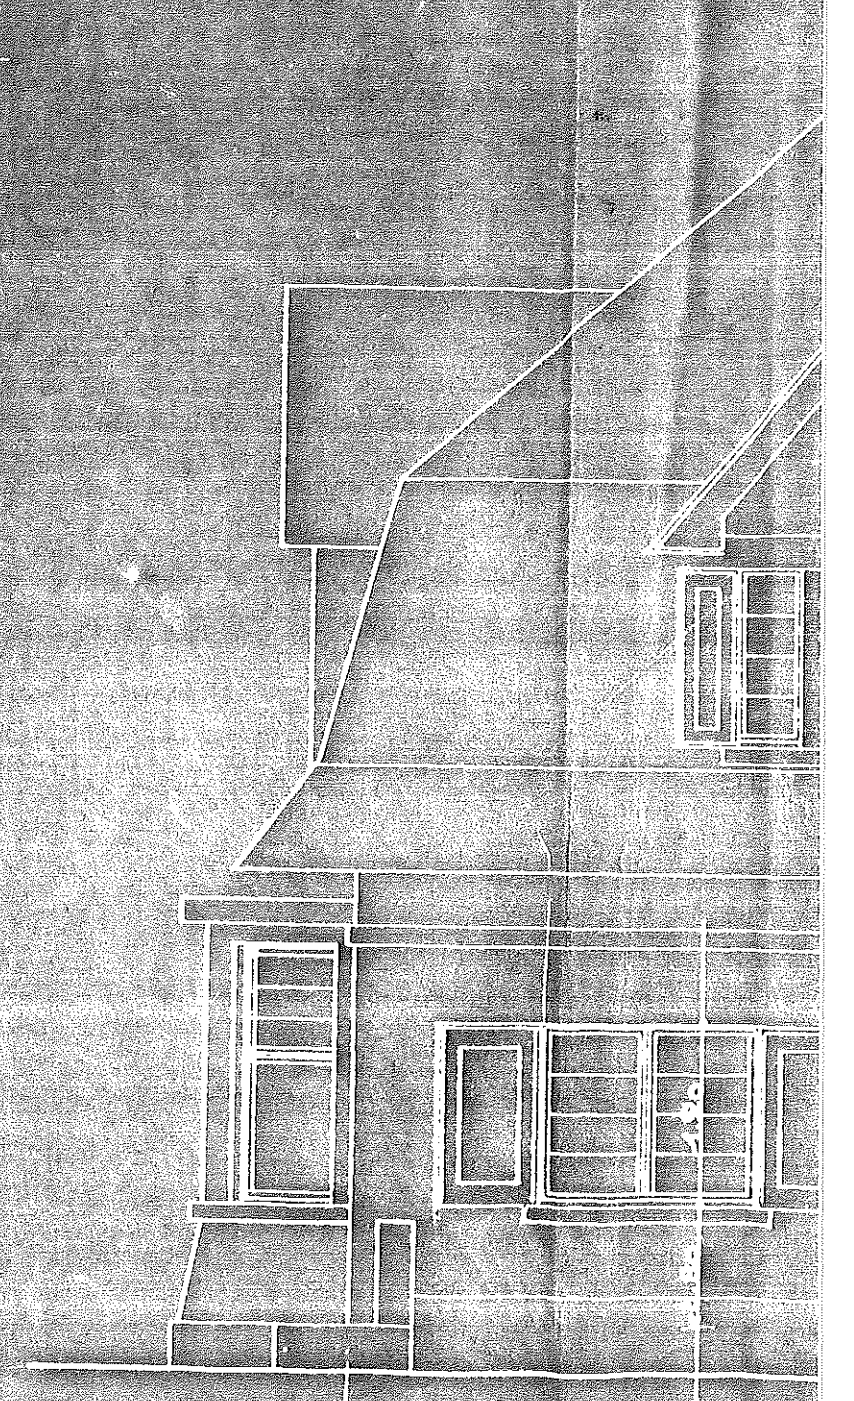

FAÇADE VERS



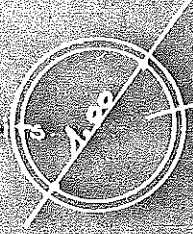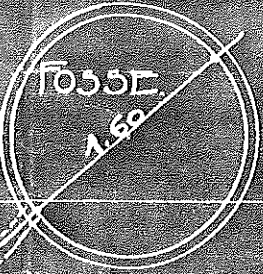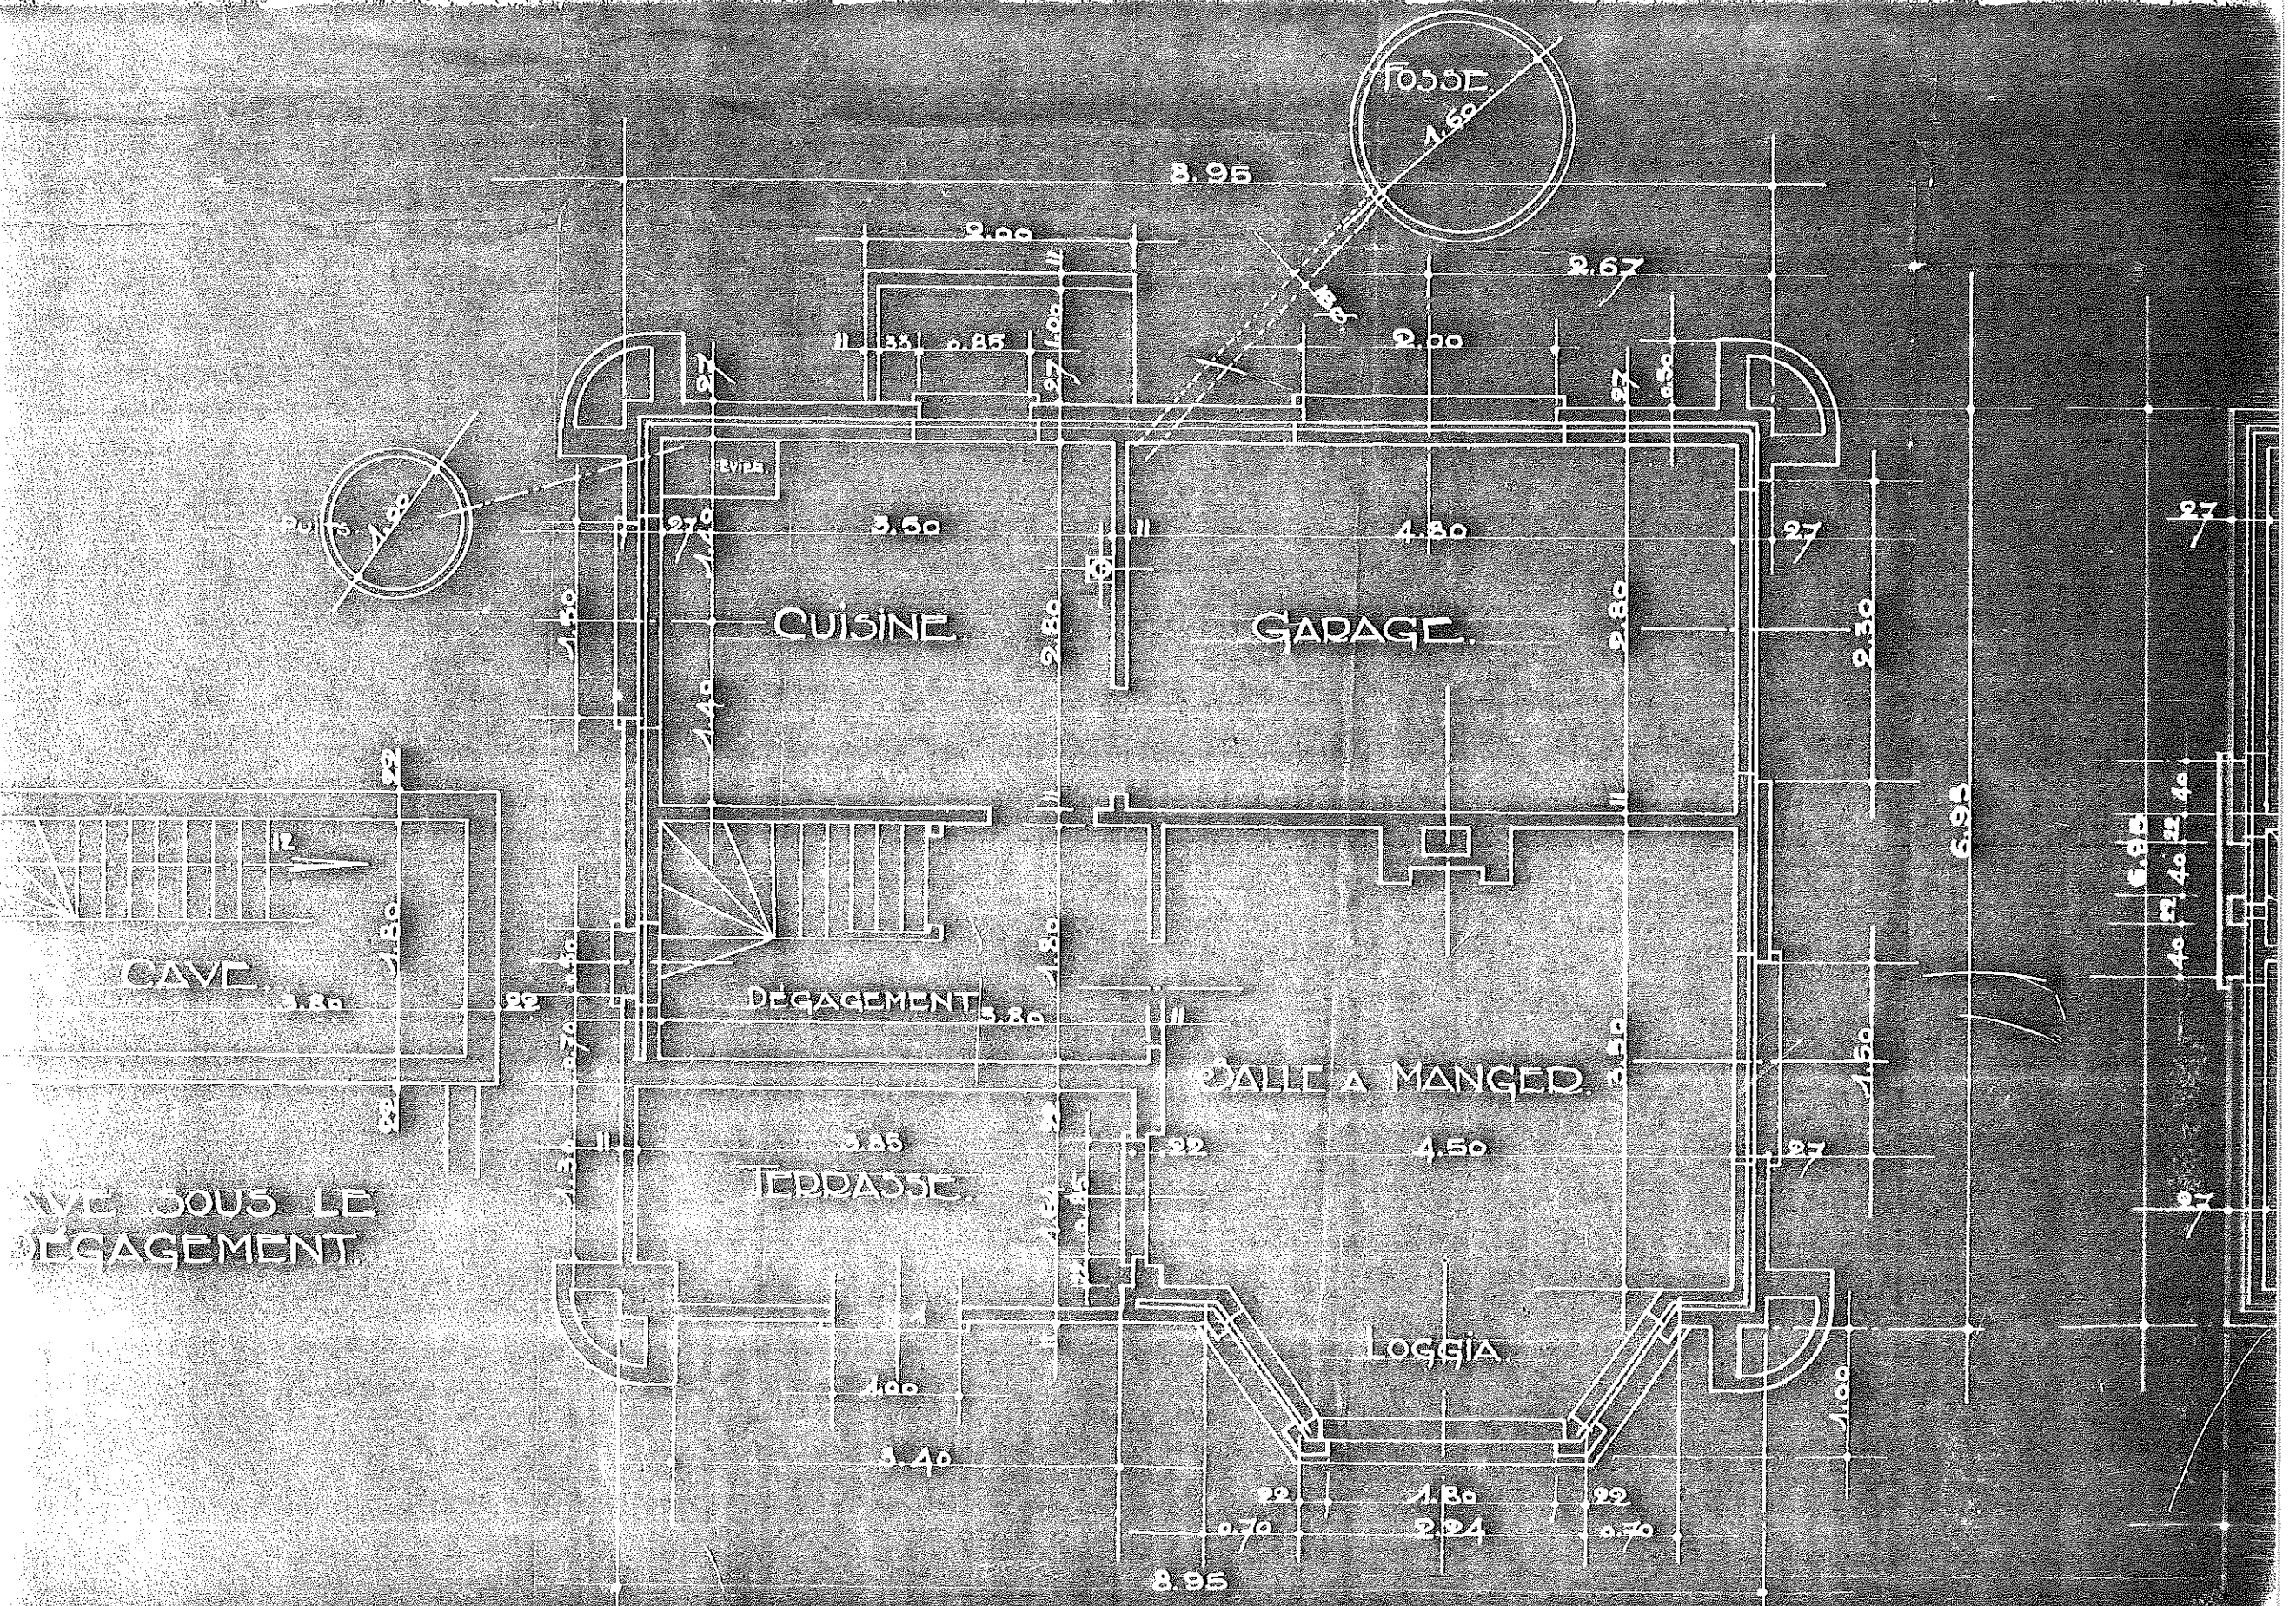

CAVE

CAVE SOUS LE  
DÉGAGEMENT

CUISINE

DÉGAGEMENT

TERRASSE

GARAGE

SALLE A MANGER

LOGGIA

8.95

2.00

1.35 0.85

27

27

2.00

2.67

27

0.50

1.50

1.40

3.50

2.80

4.80

2.80

27

2.30

27

6.95

6.95

1.40 1.40 2.46

27

3.80

1.80

4.50

27

1.60

1.30

0.70

0.50

3.85

1.60

1.25

0.35

8.95

4.00

8.40

0.70

1.80

2.94

0.70

1.00

27

AD

PROPRIÉTÉ  
DE MONSIEUR  
DE FRANCE

△  
ST IDESBALD.  
COXDE.

A. NAZY  
ARCHITECTE  
ST IDESBALD

